


CONCRETE PAVEMENT REMOVAL DETAIL CUSTOMER'S DRIVE REMOVAL DETAIL

Trench Compaction

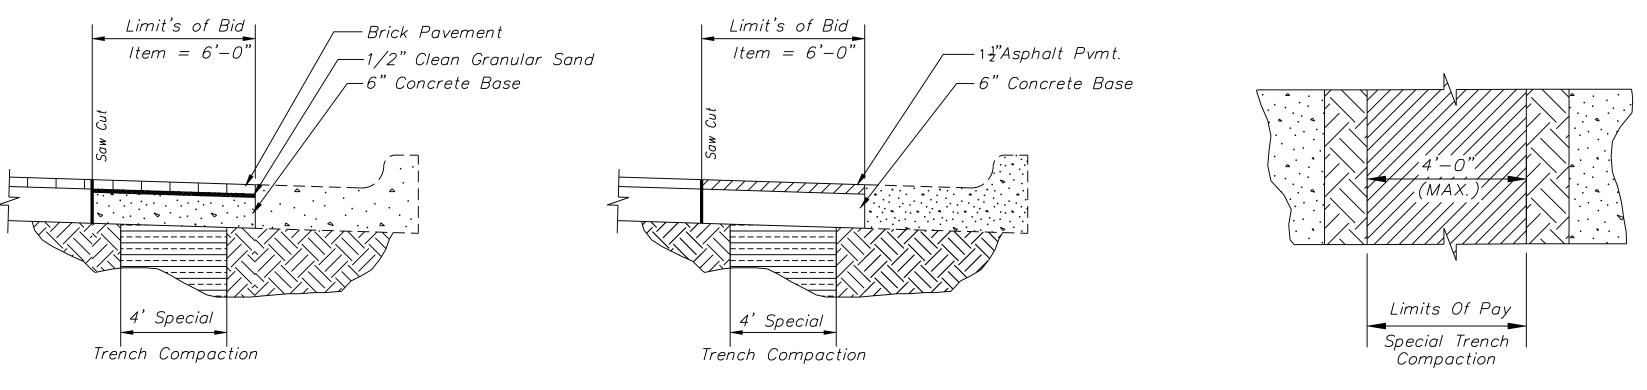

Trench Compaction

BRICK PAVEMENT REMOVAL DETAIL ASPHALT PAVEMENT REMOVAL DETAIL SPECIAL TRENCH COMPACTION DETAILS

UTILITY PATCH DETAILS

Not To Scale

Note: All structures within roadway shall be backfilled with non-excavatable flowable fill mix, 95%.

	PROJECT TITLE:	CITY OF SALIN DESIGN:	DATE: PROJ. NO.:	SCALE:
	STANDARD DETAILS—	Dept. of Public Works		Not To Scale
	MISCELLANEOUS UTILITIES DETAILS	Engineering Division 300 WEST ASH SALINA, KANSAS 67401 DRAWN: F	FILENAME:	SHEET: OF:
NO. REVISIONS DATE BY NO. REVISIONS DATE	BY 8 FEB 2005	300 WEST ASH SALINA, KANSAS 67401 PH: 785.309.5725 FAX: 785.309.5713		